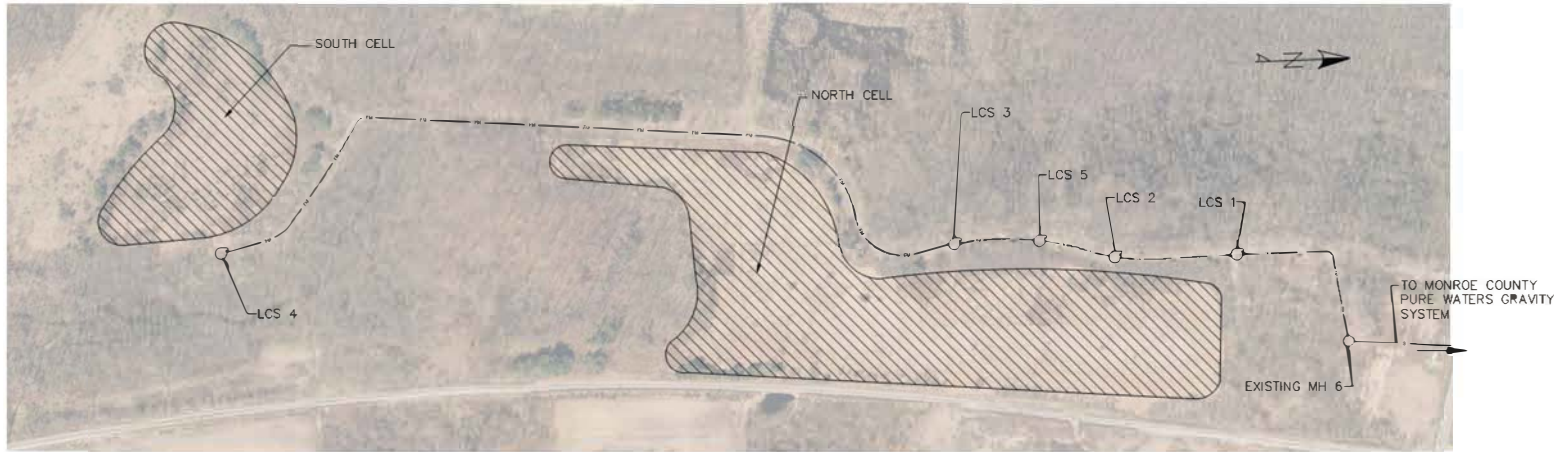


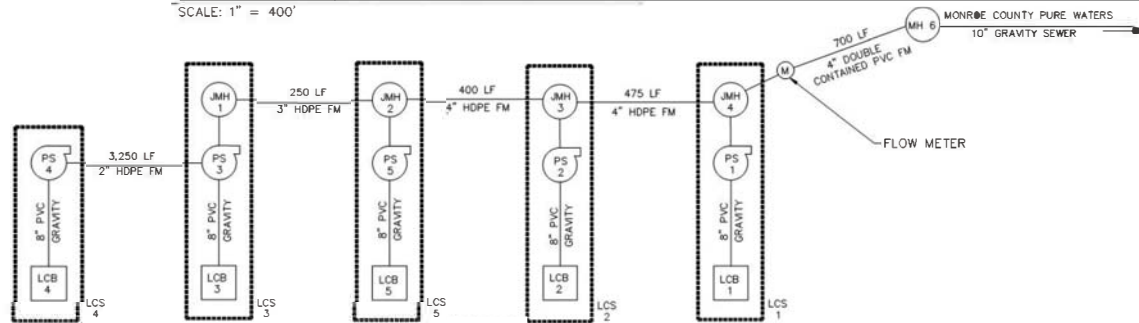
APPENDIX E-2 SITE DELINEATION 2
RUSH LANDFILL & INFRASTRUCTURE

OCFS Industry Residential Center
 375 Rush-Scottsville Road, Rush NY 124543



PARTIAL PLAN; RUSH LANDFILL - LEACHATE COLLECTION SYSTEM - SOUTH AND NORTH CELLS

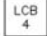



SCALE: 1" = 400'



LEACHATE COLLECTION SYSTEM SCHEMATIC

SCALE: NOT TO SCALE

LEGEND

-  EXISTING LEACHATE COLLECTION BASIN
-  EXISTING PUMP STATION
-  EXISTING JUNCTION MANHOLE
-  EXISTING MANHOLE
- LCS LEACHATE COLLECTION SYSTEM
- LF LINEAR FEET
- FM FORCE MAIN
- HDPE HIGH DENSITY POLYETHYLENE PIPE
- PVC POLYVINYL CHLORIDE PIPE